
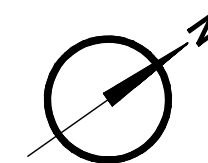


# DOPRAVNÍ SCHÉMA M 1:2000

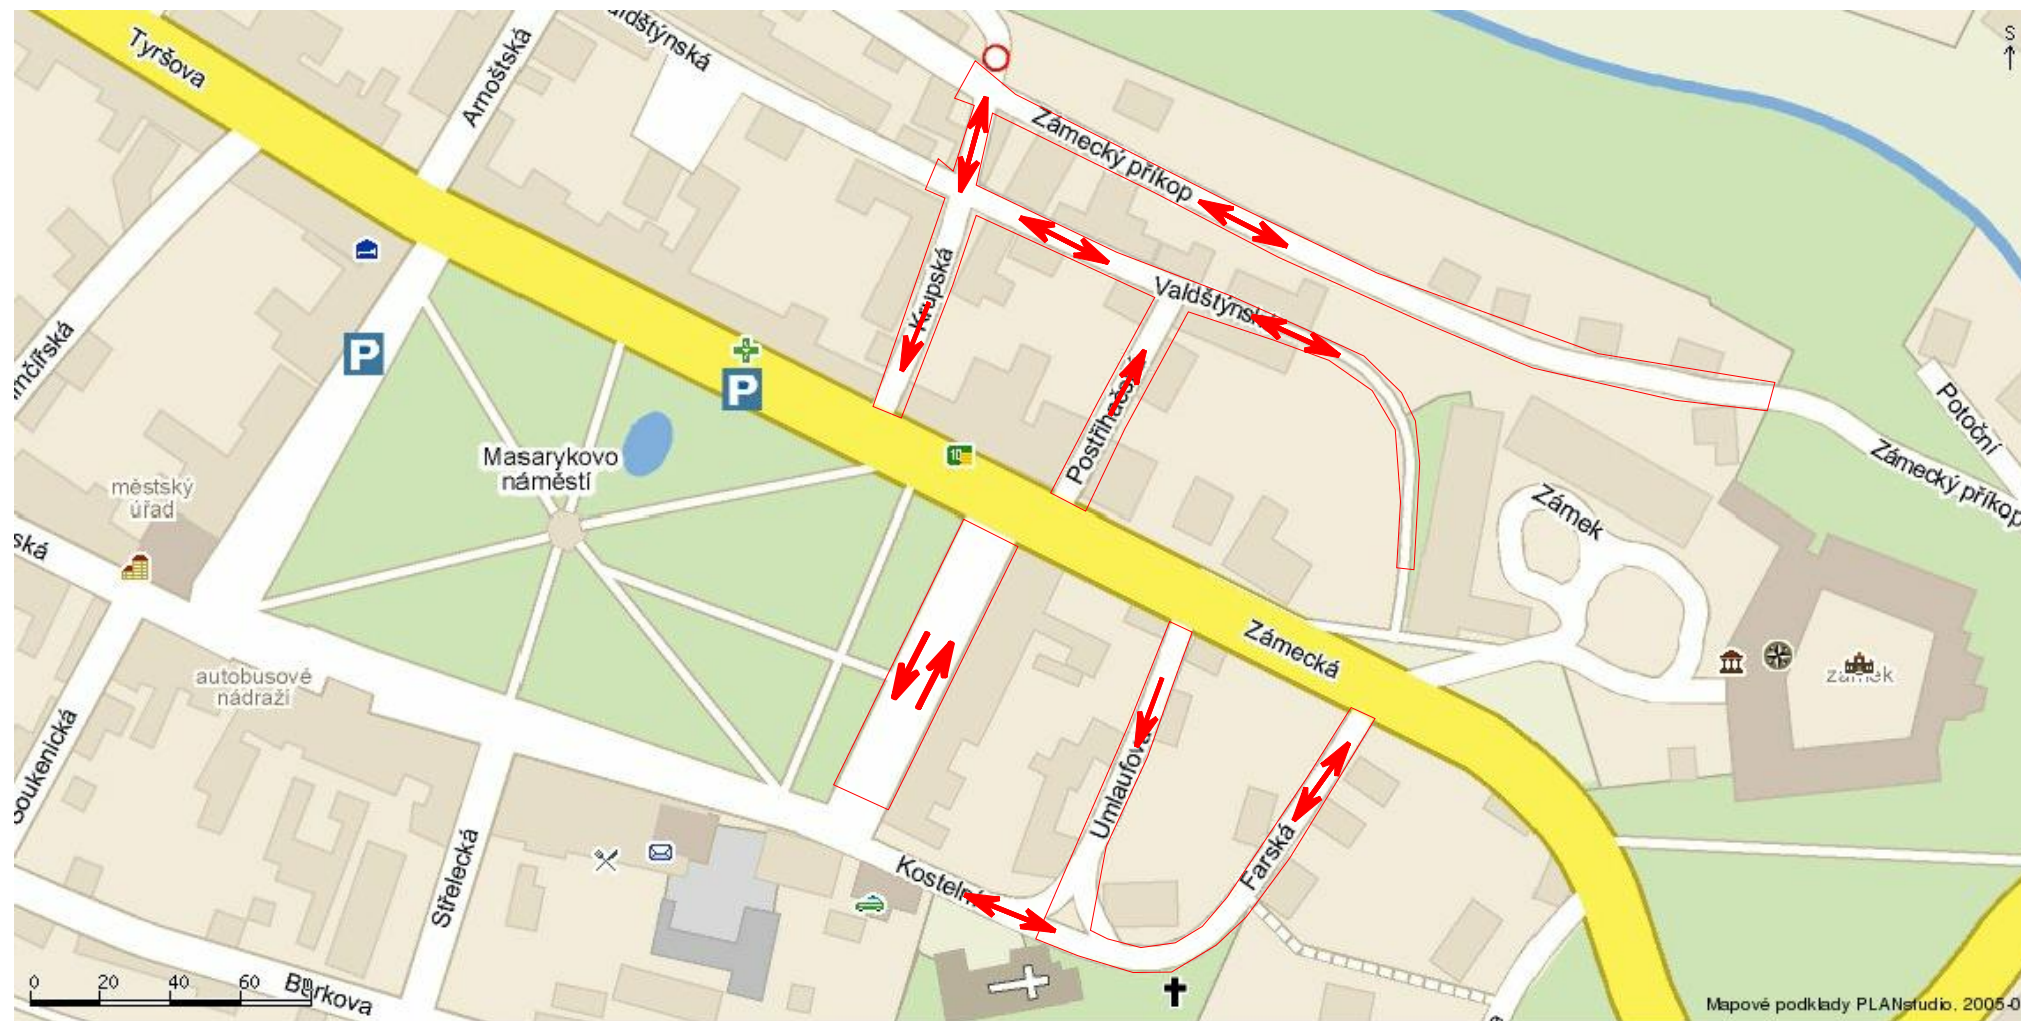

CR PROJECT s.r.o., POD BORKEM 319, 293 01 Mladá Boleslav  
tel.: +420 326 700 666 GSM GATE: +420 606 602 009  
fax: +420 326 700 665 e-mail: info@crproject.cz  
URL: http://www.crproject.cz